


# Long Pocket Site 2016 CAR PARKING PLAN

NO.	BUILDING NAME
1015	Acacia
1016	Banksia
1016A	
1016B	
1016C	
1017	Hibiscus
1017A	Grevillea
1017B	Kurrajong
1017C	Shed
1017D	Store Shed
1017E	Shed
1017F	Shed
1018	Cycad
1018A	Tuckeroo
1019	Foxtail
1019A	Myrtle
1019B	She-oak
1020	Lilly-pilly
1021	Dianella
1021A	
1021B	Yellow-Box
1022	Pandanus
1022A	Barbeque Shelter
1023	
1024	Elkhorn
1024A	Head House
1024B	Shed
1025	Rosewood
1025A	Structure East of Zoology Labs

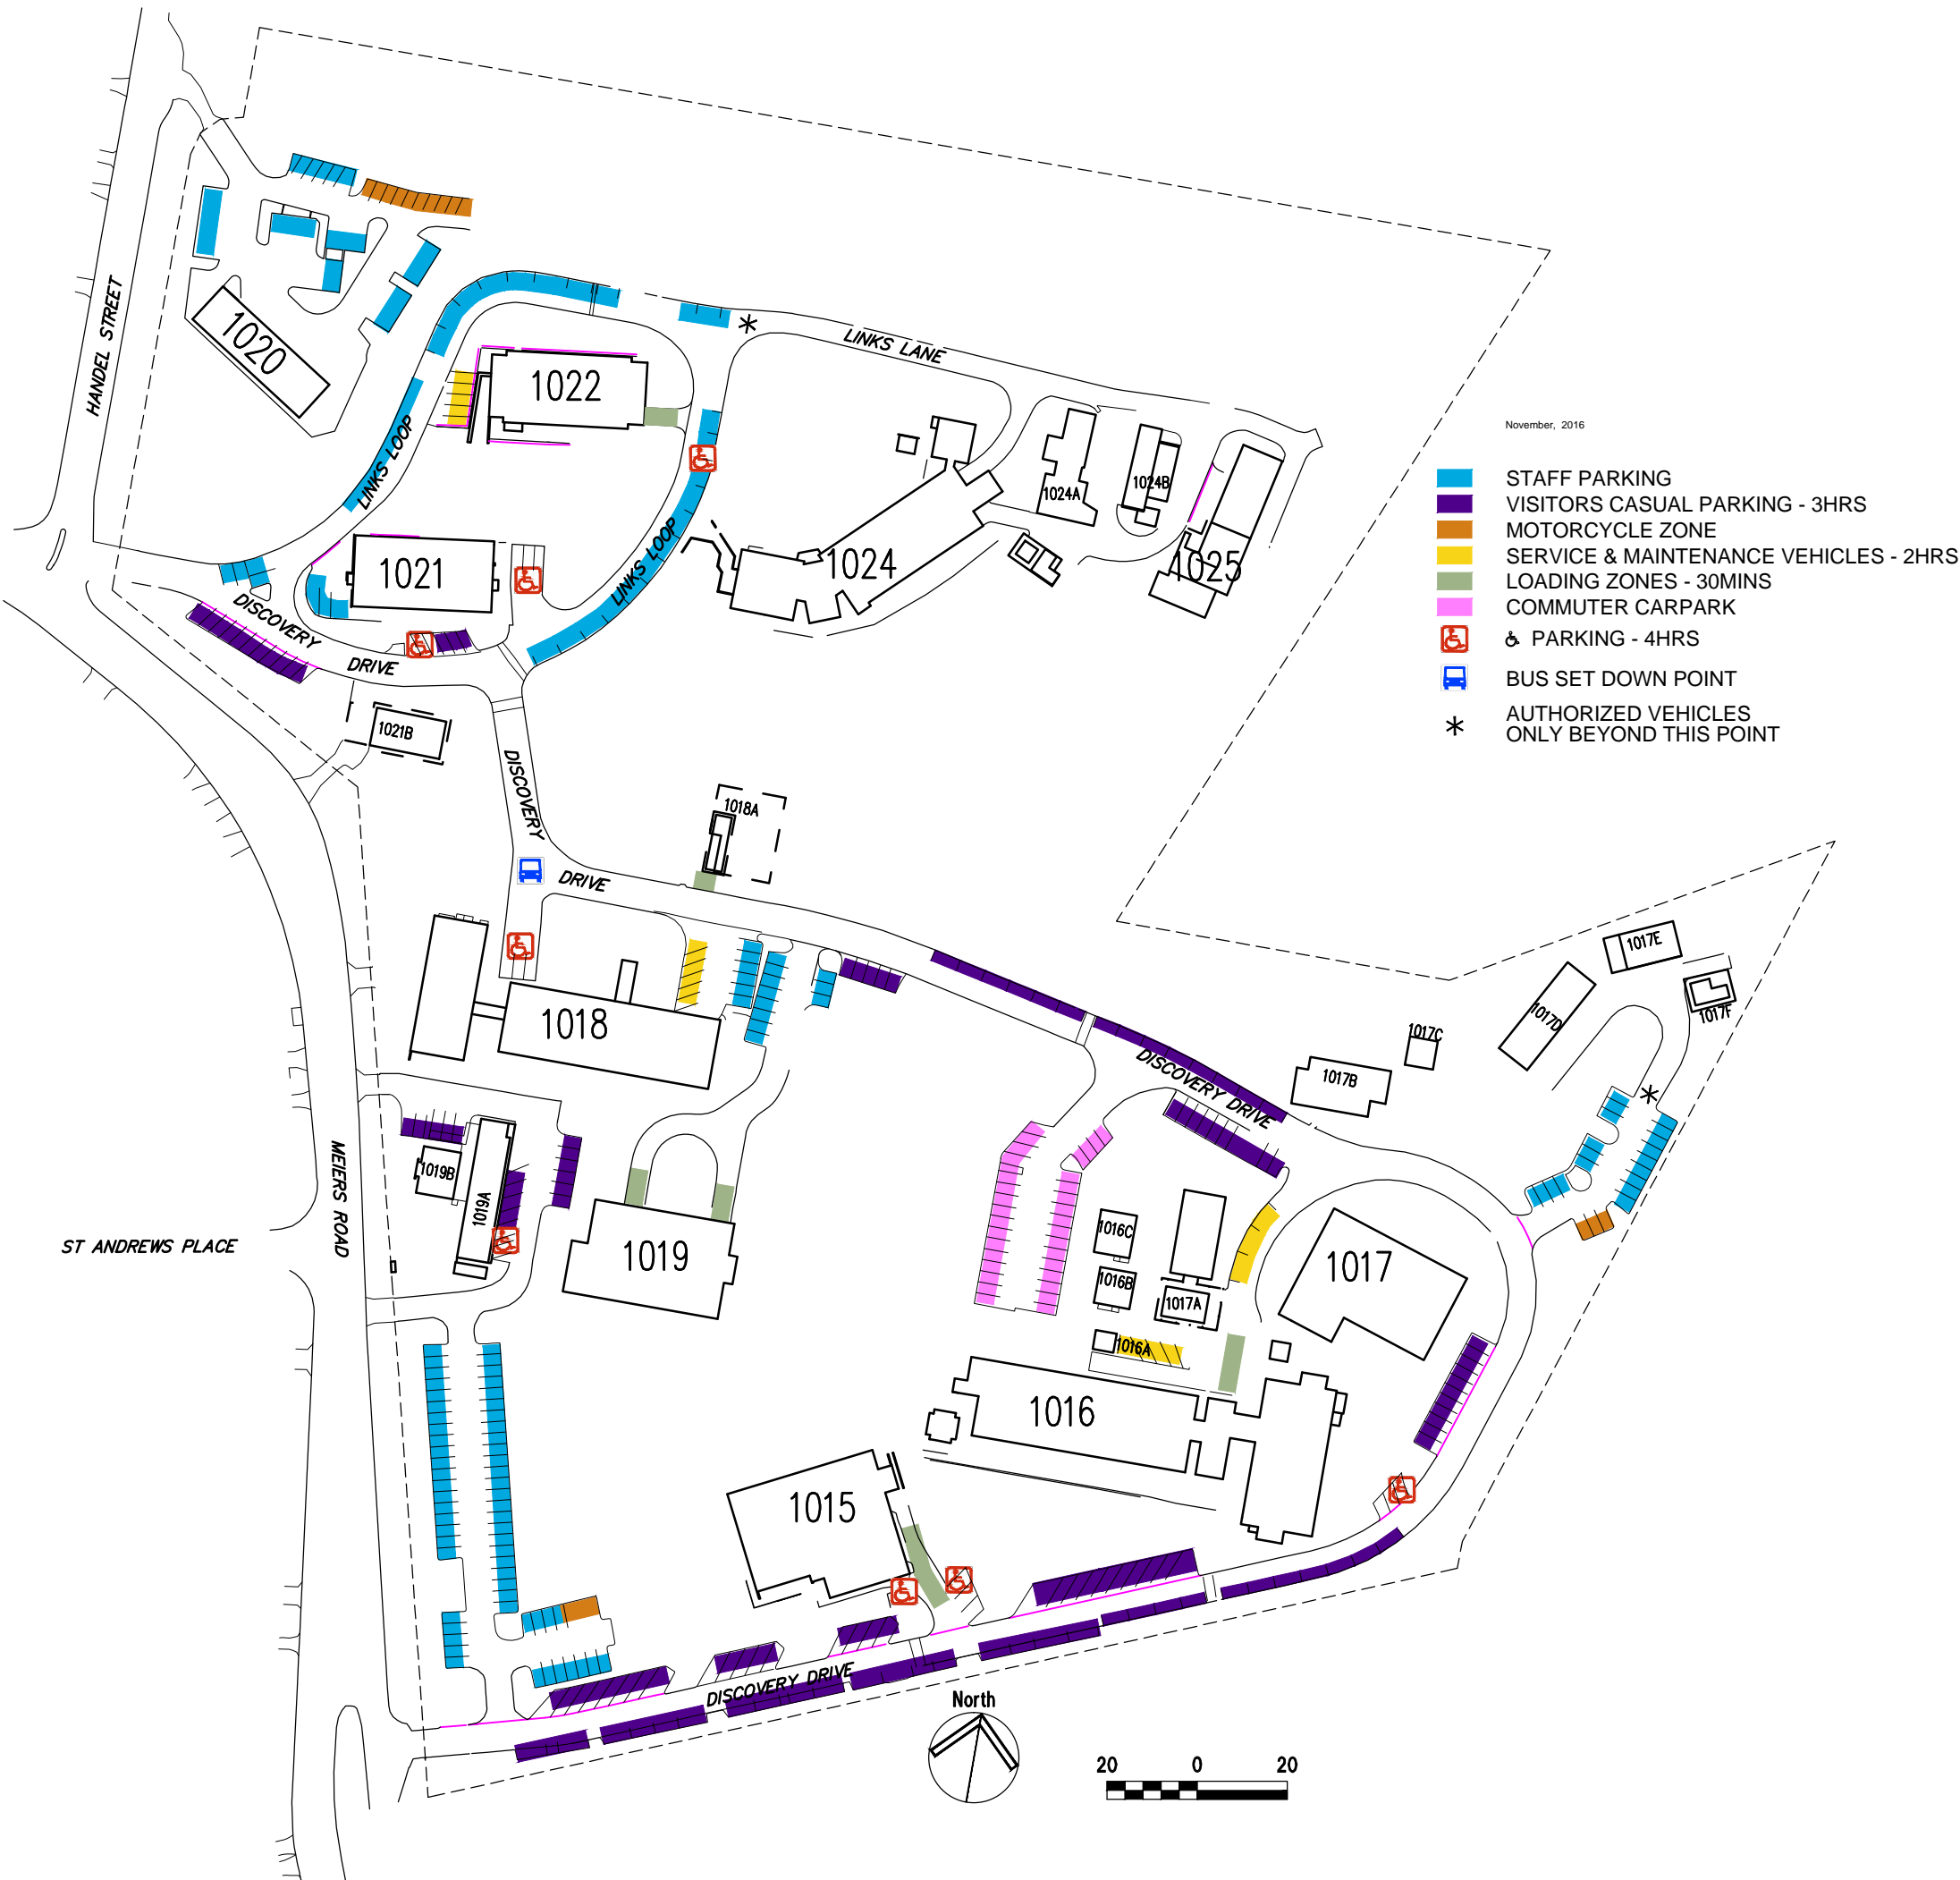

ST ANDREWS PLACE

